



**LEGEND**

— EXISTING FIRE/IRRIGATION WATER SYSTEM


— EXISTING IRRIGATION ZONES

M IRRIGATION METER

T IRRIGATION TIMER

● VALVES

| LETTER | REVISIONS | DATE |
|--------|-----------|------|
|        |           |      |
|        |           |      |
|        |           |      |
|        |           |      |

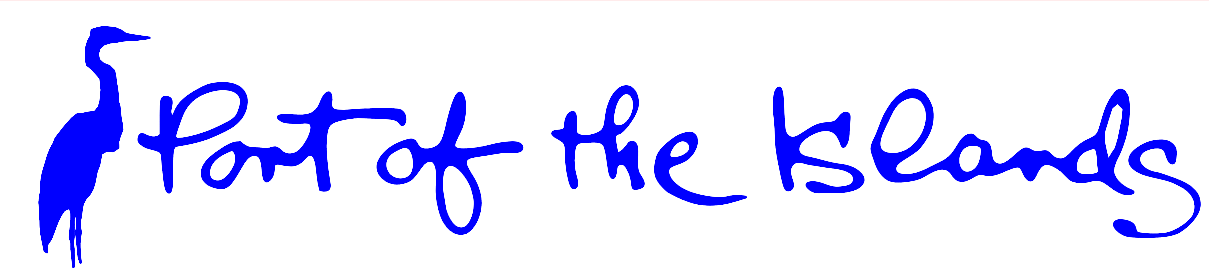

|                |                  |
|----------------|------------------|
| DESIGNED BY    | DATE             |
| DRAWN BY       | DATE             |
| CHECKED BY     | DATE             |
| VERTICAL SCALE | HORIZONTAL SCALE |
| NONE           | N.T.S.           |




950 Encore Way  
 Naples, FL 34110  
 Phone: (239) 254-2000  
 Florida Certificate of  
 Authorization No.1772

**EXISTING FIRE/IRRIGATION WATER SYSTEMS**

|   |               |             |
|---|---------------|-------------|
| THESE DRAWINGS ARE NOT APPROVED FOR CONSTRUCTION UNLESS SIGNED BELOW: | REFERENCE NO. | DRAWING NO. |
| DATE _____  | 0154Fire_Hyd  | —           |
|   | PROJECT NO.   | SHEET NO.   |
|   | 1990154       | 1 OF 4      |


# FAHKA UNION CANAL

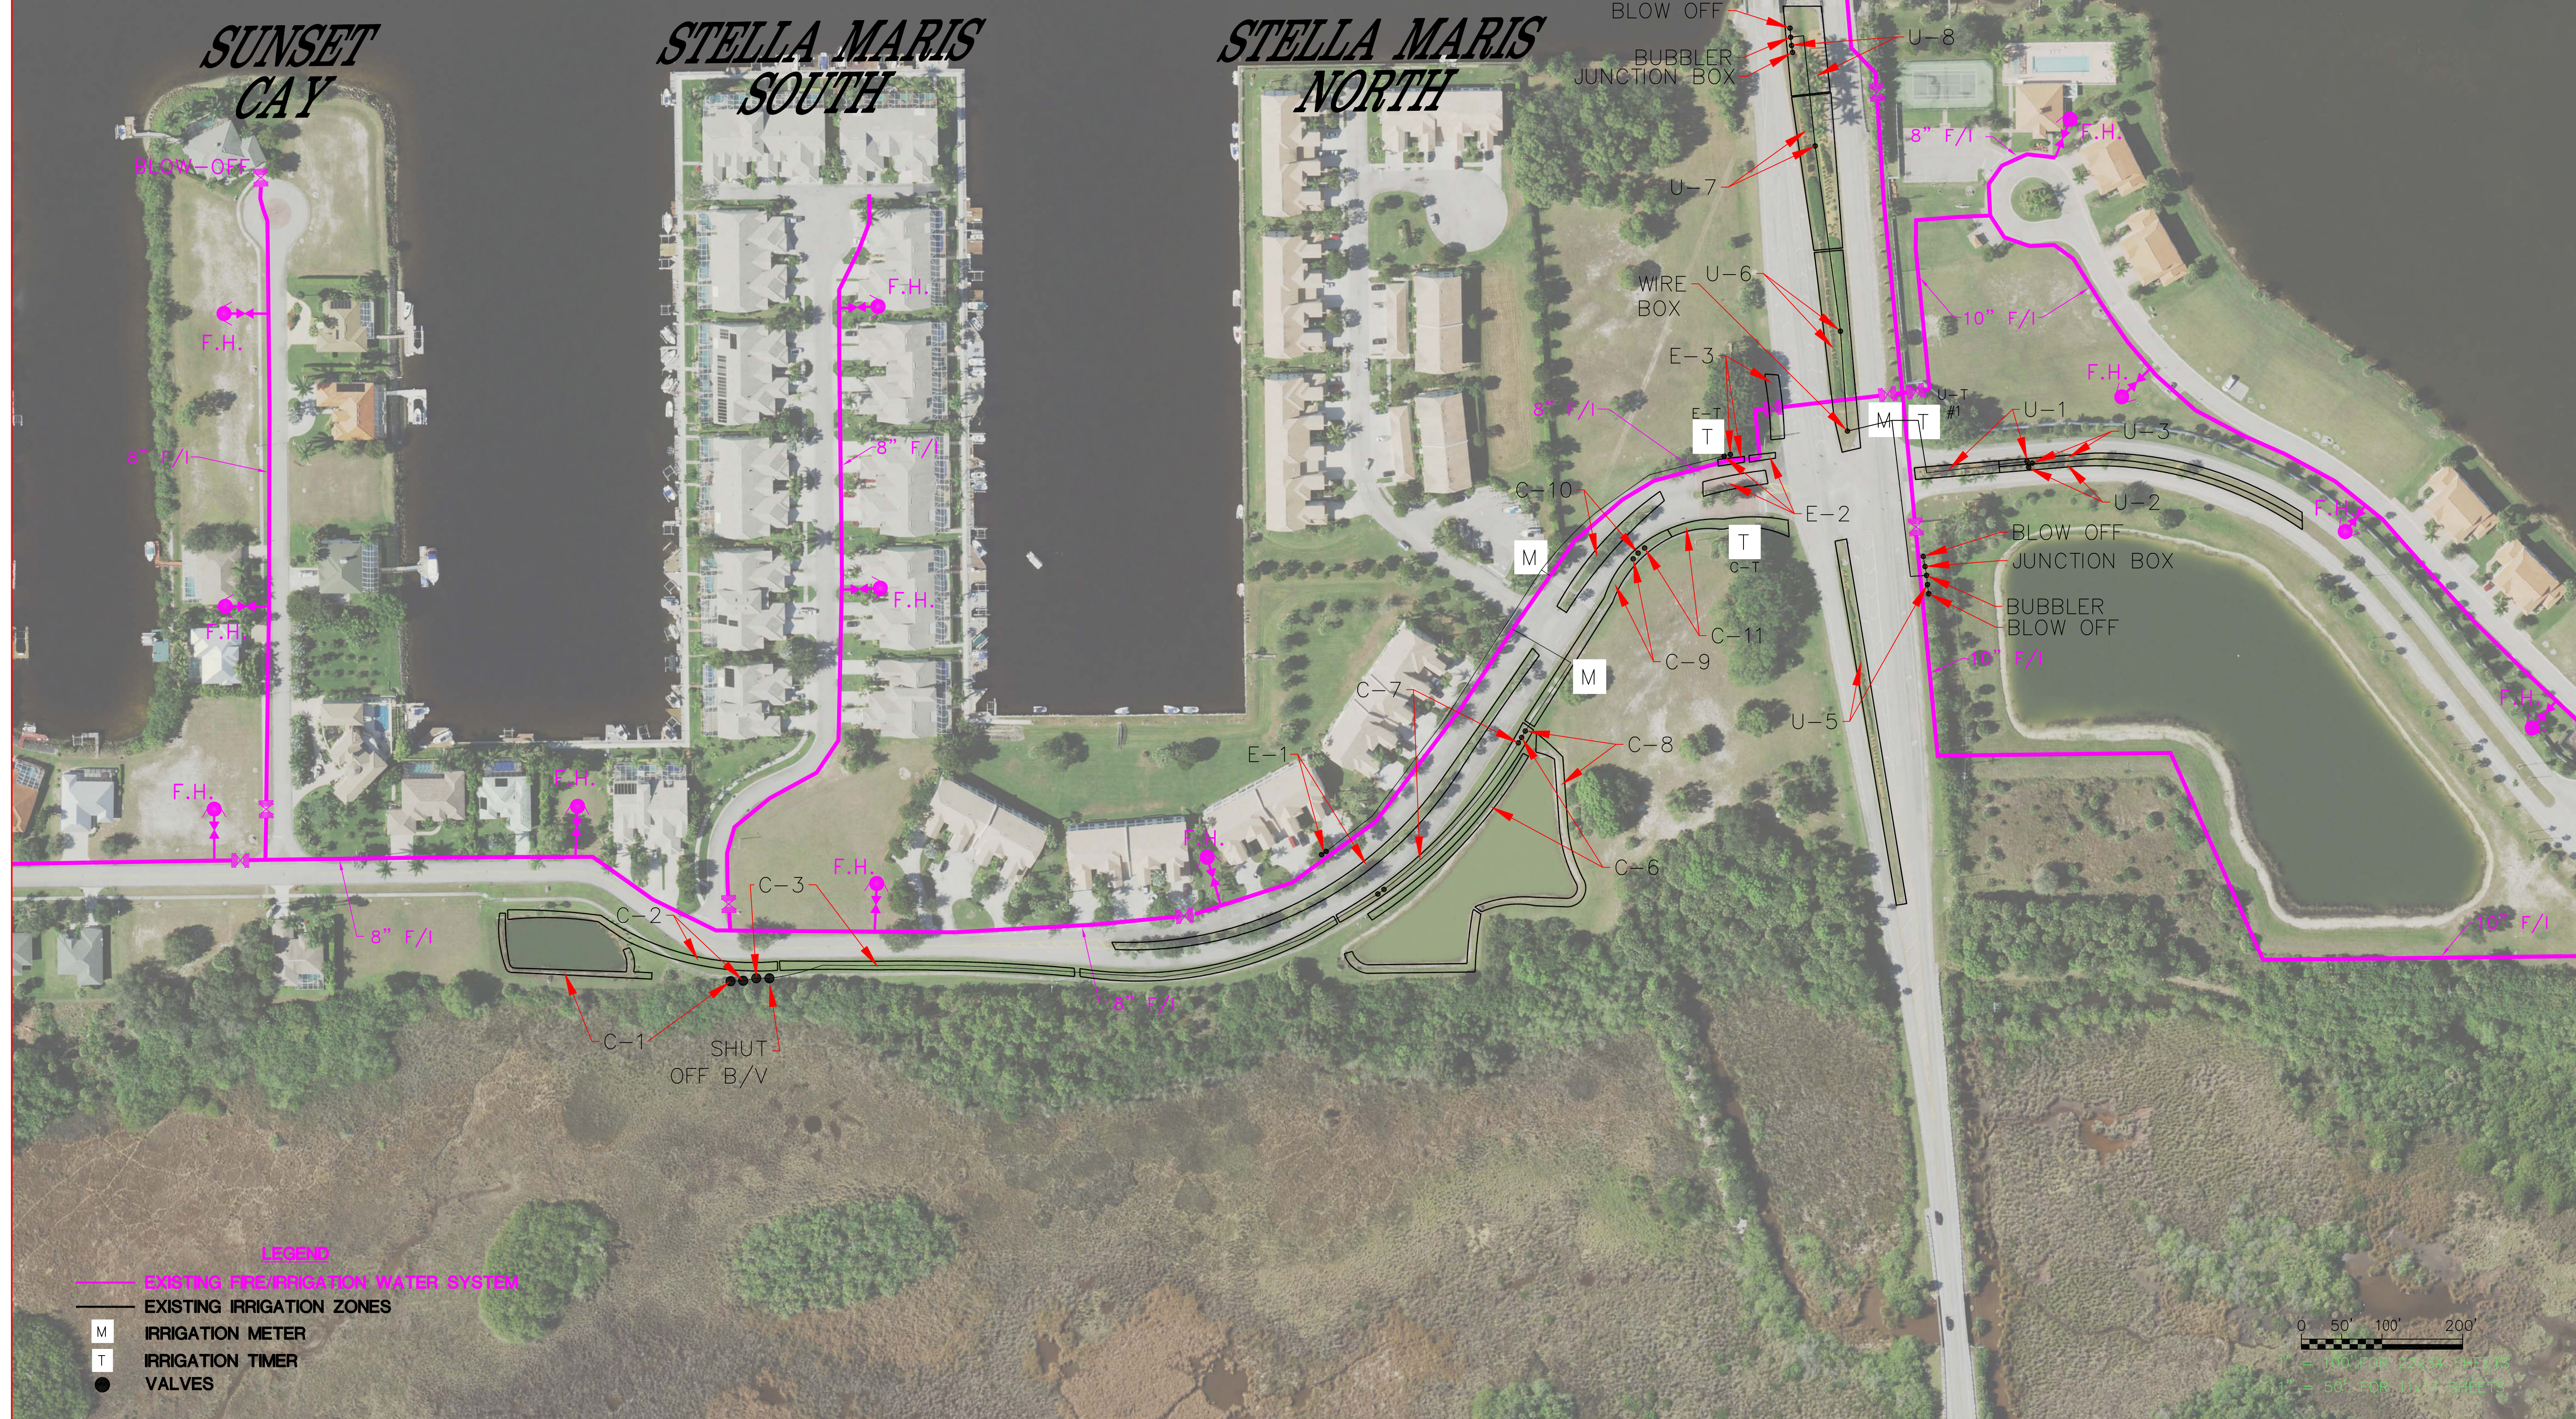

- LEGEND**
- EXISTING FIRE/IRRIGATION WATER SYSTEM
  - EXISTING IRRIGATION ZONES
  - M** IRRIGATION METER
  - T** IRRIGATION TIMER
  - VALVES



| LETTER | REVISIONS | DATE |
|--------|-----------|------|
|        |           |      |
|        |           |      |
|        |           |      |

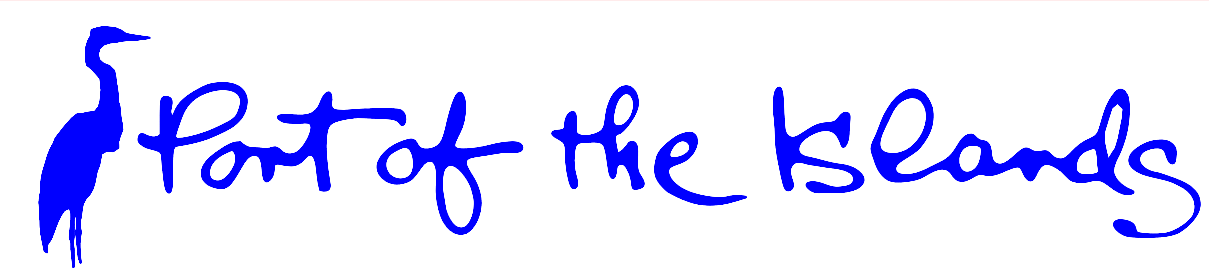


|                |                  |
|----------------|------------------|
| DESIGNED BY    | DATE             |
| DRAWN BY       | DATE             |
| CHECKED BY     | DATE             |
| VERTICAL SCALE | HORIZONTAL SCALE |
| NONE           | 1" = 100'        |



950 Encore Way  
 Naples, FL. 34110  
 Phone: (239) 254-2000  
 Florida Certificate of  
 Authorization No.1772


## EXISTING FIRE/IRRIGATION WATER SYSTEMS

|   |               |             |
|---|---------------|-------------|
| THESE DRAWINGS ARE NOT APPROVED FOR CONSTRUCTION UNLESS SIGNED BELOW: | REFERENCE NO. | DRAWING NO. |
|   | 0154Fire_Hyd  | —           |
| DATE _____  | PROJECT NO.   | SHEET NO.   |
|   | 1990154       | 2 OF 4      |

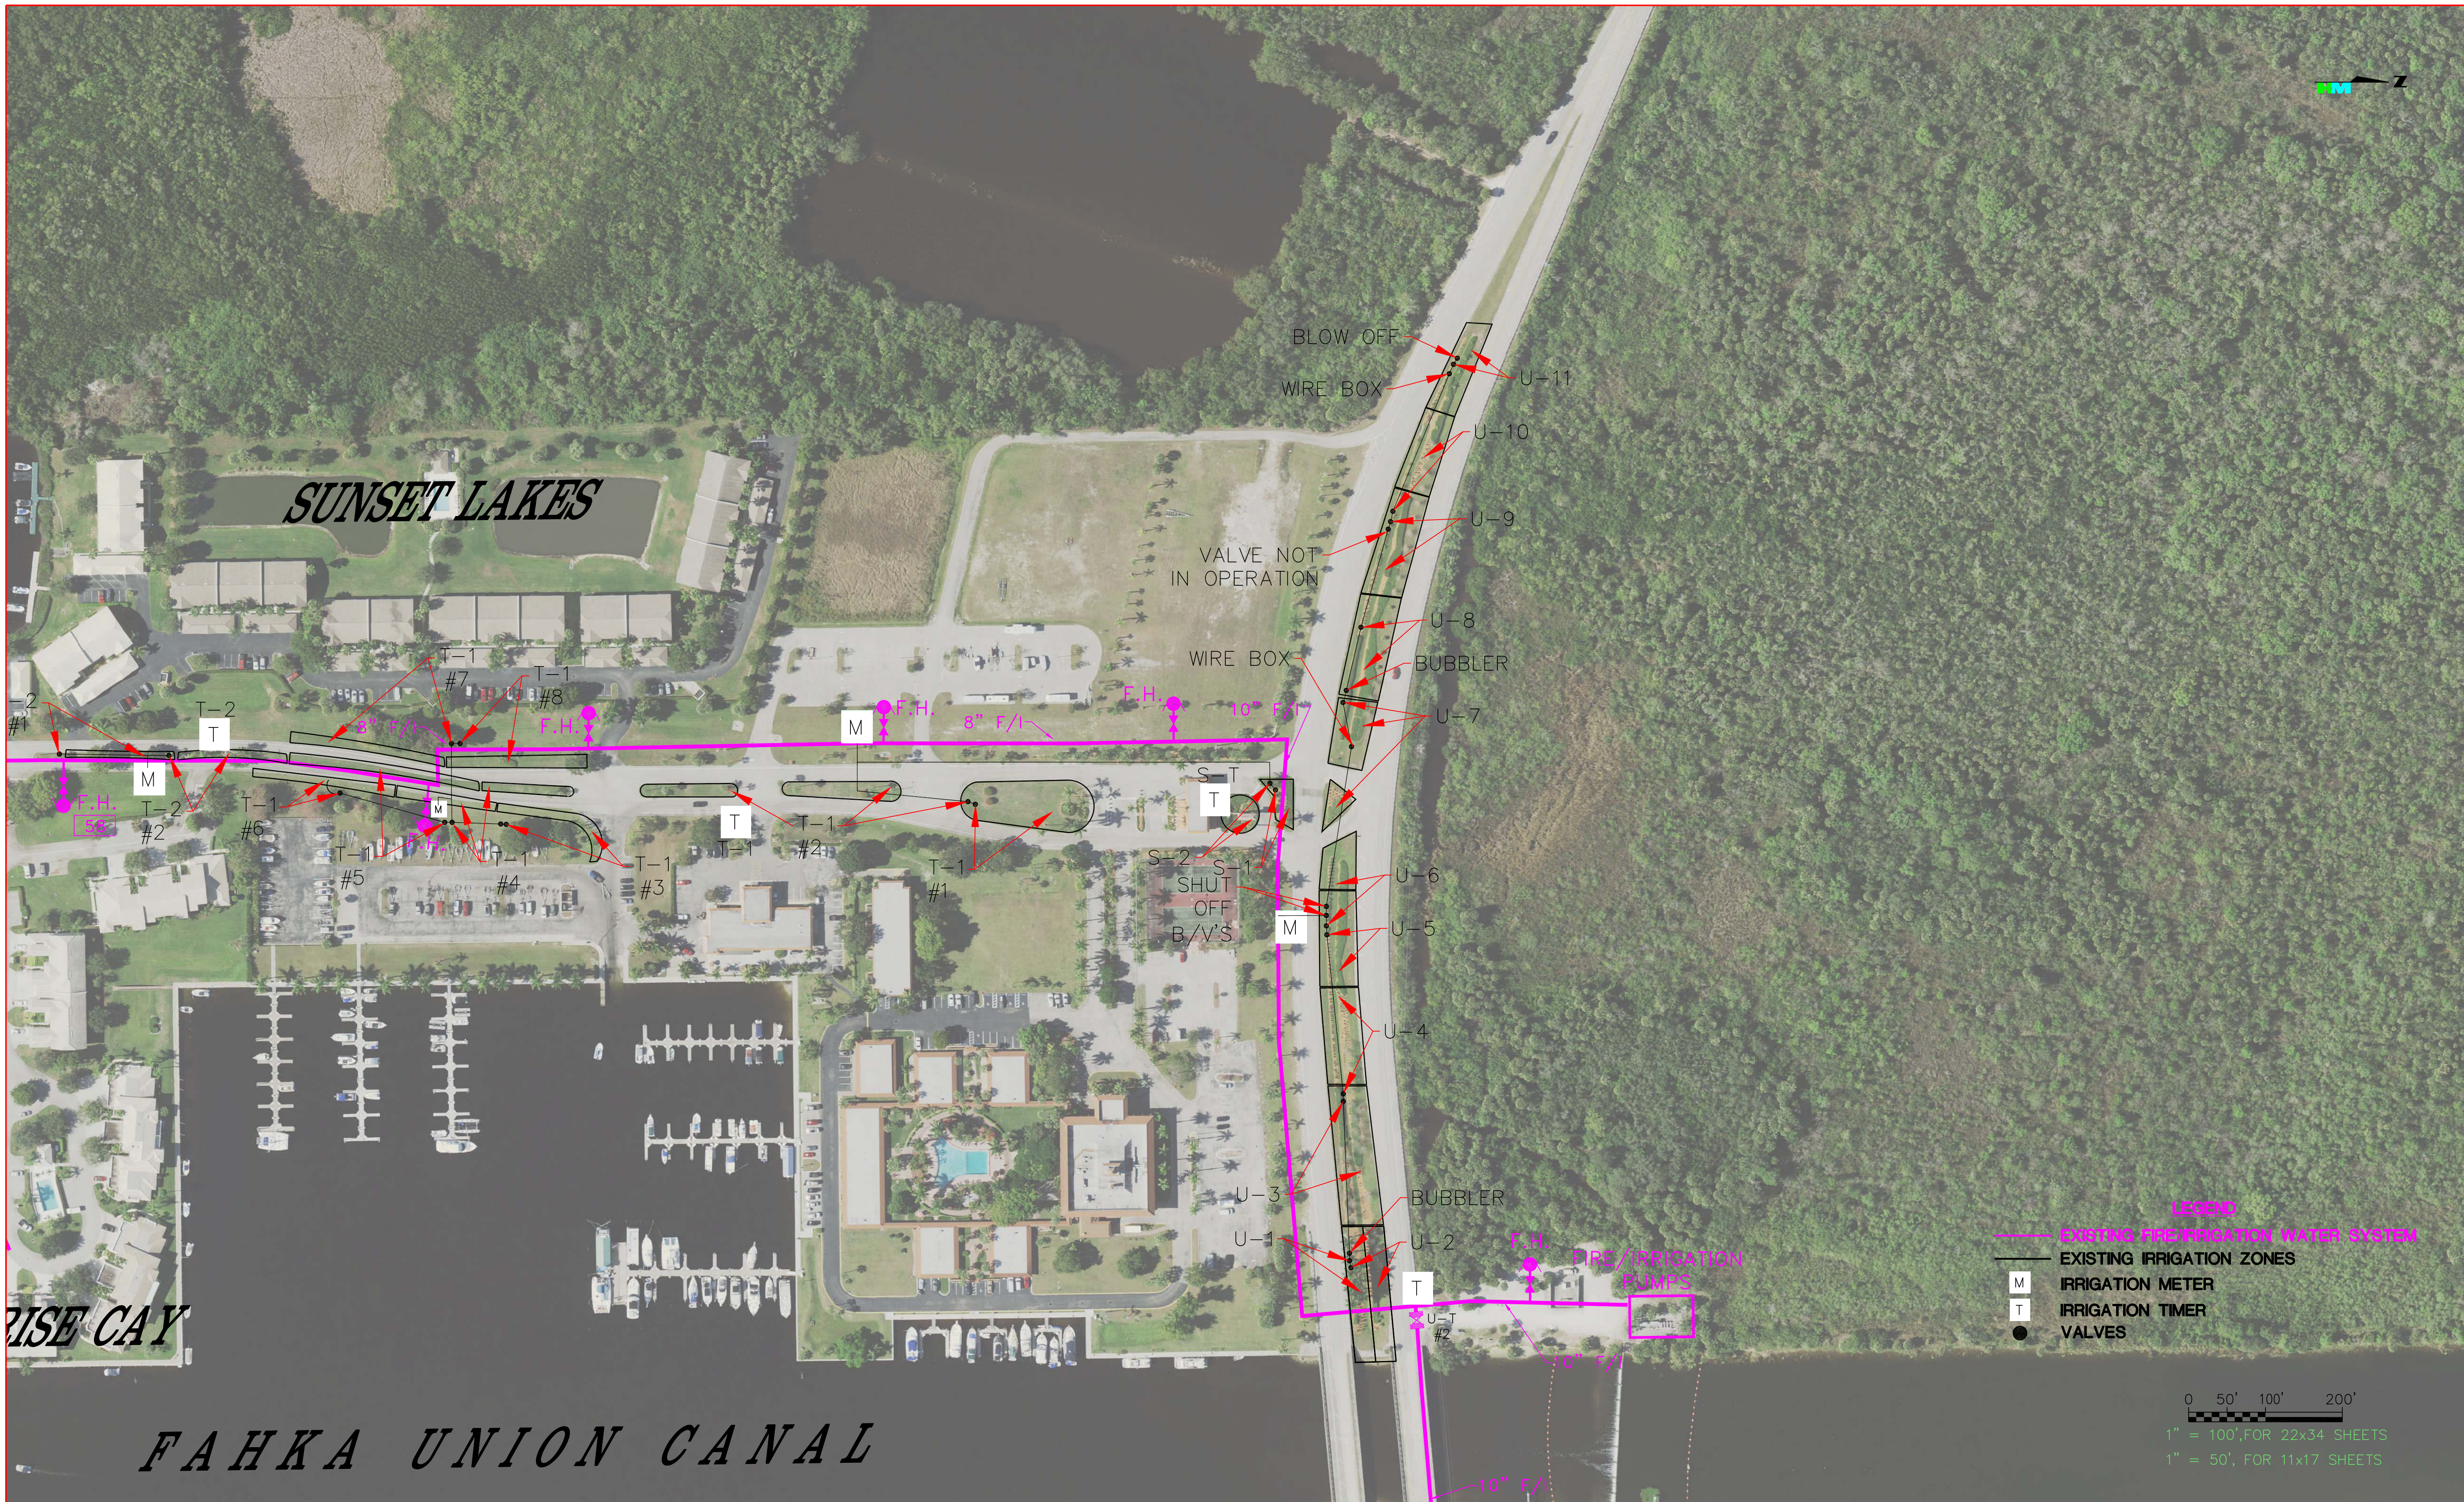

**LEGEND**


- EXISTING FIRE/IRRIGATION WATER SYSTEM
- EXISTING IRRIGATION ZONES
- M IRRIGATION METER
- T IRRIGATION TIMER
- VALVES

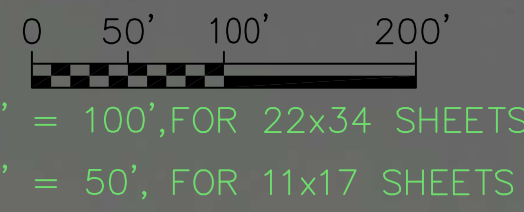

RISE CAY

**FAHKA UNION CANAL**

|        |           |      |  |  |  |
|--------|-----------|------|--|--|--|
|        |           |      |  |  |  |
|        |           |      |  |  |  |
|        |           |      |  |  |  |
|        |           |      |  |  |  |
| LETTER | REVISIONS | DATE |  |  |  |

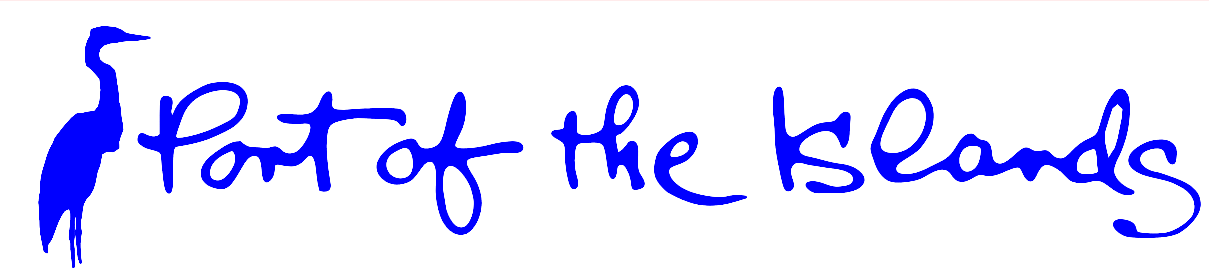

|                |                  |
|----------------|------------------|
| DESIGNED BY    | DATE             |
| DRAWN BY       | DATE             |
| CHECKED BY     | DATE             |
| VERTICAL SCALE | HORIZONTAL SCALE |
| NONE           | 1" = 100'        |



950 Encore Way  
 Naples, FL. 34110  
 Phone: (239) 254-2000  
 Florida Certificate of  
 Authorization No.1772

**EXISTING FIRE/IRRIGATION WATER SYSTEMS**

|   |               |             |
|---|---------------|-------------|
| THESE DRAWINGS ARE NOT APPROVED FOR CONSTRUCTION UNLESS SIGNED BELOW: | REFERENCE NO. | DRAWING NO. |
|   | 0154Fire_Hyd  | —           |
| DATE _____  | PROJECT NO.   | SHEET NO.   |
|   | 1990154       | 3 OF 4      |



*SUNSET VILLAS*

*NEWPORT CAY*

*MORNING STAR CAY*

*EVENING STAR CAY*

*SUNRISE CAY*

*WILDERNESS CAY*

*WINDWARD CAY*

*VENUS CAY*

*SUNSET CAY*


**LEGEND**

-  EXISTING FIRE IRRIGATION WATER SYSTEM
-  EXISTING IRRIGATION ZONES
-  IRRIGATION METER
-  IRRIGATION TIMER
-  VALVES

0 50' 100' 200'

1" = 100' FOR 22x34 SHEETS  
1" = 80' FOR 11x17 SHEETS

|        |           |      |
|--------|-----------|------|
| △      |           |      |
| △      |           |      |
| △      |           |      |
| △      |           |      |
| LETTER | REVISIONS | DATE |

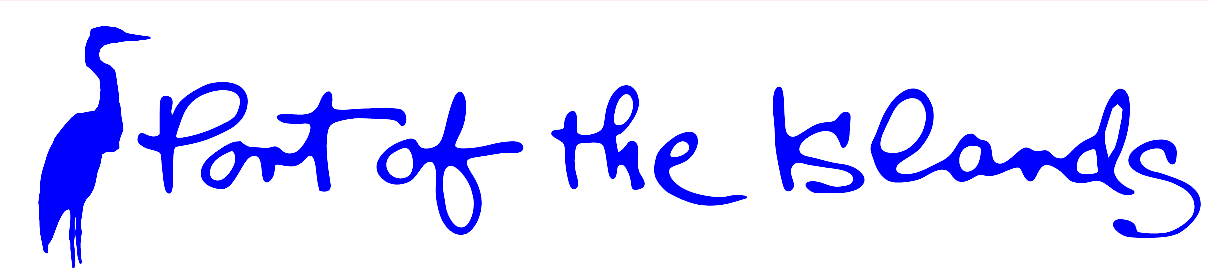

|                |                  |
|----------------|------------------|
| DESIGNED BY    | DATE             |
| DRAWN BY       | DATE             |
| CHECKED BY     | DATE             |
| VERTICAL SCALE | HORIZONTAL SCALE |
| NONE           | 1" = 100'        |



950 Encore Way  
Naples, FL. 34110  
Phone: (239) 254-2000  
Florida Certificate of  
Authorization No.1772

**EXISTING FIRE/IRRIGATION WATER SYSTEMS**

THESE DRAWINGS ARE NOT APPROVED FOR CONSTRUCTION UNLESS SIGNED BELOW:  
DATE \_\_\_\_\_

|               |             |
|---------------|-------------|
| REFERENCE NO. | DRAWING NO. |
| 0154Fire_Hyd  | —           |
| PROJECT NO.   | SHEET NO.   |
| 1990154       | 4 OF 4      |